

- NOTES:**
- THE FILL DEPTH SHOWN ON THIS PLAN IS FOR FILL PLACED DURING CONSTRUCTION OF THE SUBDIVISION WHILE THE SITE IS UNDER THE CONTROL OF BEVERIDGE WILLIAMS AND CO PTY LTD. BEVERIDGE WILLIAMS AND CO PTY LTD HAS NO FURTHER KNOWLEDGE OR RECORDS OF ANY OTHER FILLING WORKS THROUGHOUT THIS SUBDIVISION.
 - FILL LESS THAN 200MM IN DEPTH IS NOT SHOWN ON THIS PLAN.
 - THE DEPTH OF FILL CAN BE DETERMINED BY CALCULATING THE DEPTH BETWEEN
 - THE EXISTING SURFACE SURVEYED BY TAYLORS AND
 - THE PROPOSED DESIGN SURFACE SHOWN ON THE ALLOTMENTS ON THIS PLAN.
 - THE FILL DEPTHS SHOWN DO NOT TAKE INTO CONSIDERATION ANY BREACHING, GRUBBING AND REMOVAL OF TOPSOIL WHICH MAY OCCUR PRIOR TO FILLING OF THE LAND.
 - DURING THE SUBDIVISION CONSTRUCTION EXCAVATION WORKS WITHIN THE EASEMENTS SHOWN ON THIS PLAN MAY BE UNDERTAKEN FOR THE PURPOSES OF LAYING DRAINAGE, ELECTRICAL, TELECOMMUNICATIONS, WATER AND SEWER MAIN INFRASTRUCTURE.
 - FILL IN RESERVES IS NOT SHOWN.
 - THIS PLAN SHOULD BE READ IN CONJUNCTION WITH THE PLAN OF SUBDIVISION.

FOR CONTINUATION REFER DRG. NO 1900522-04-M02

ROAD LAYOUT TABLE

Road Name	Road Classification	Reserve Width (m)	Road Width (m)			Kerb Type		Verge Width (m)	
			Lip to Lip	Inv to Inv	Back to Back	Nth/West	Sth/East	Nth/West	Sth/East
ROAD D (NORTH)	ACCESS STREET	17.00	6.40	7.30	7.60	600 B2	600 B2	4.85	4.85
ROAD D (SOUTH)	ACCESS STREET	15.00	5.10	6.00	6.30	600 B2	600 B2/600 INV	5.35	3.35
ROAD H	ACCESS LANEWAY	11.50	6.00	-	-	-	-	-	5.50
ROAD K	ACCESS LANEWAY	6.00	6.00	-	-	-	-	-	-
ROAD L	GREEN LINK RESERVE	10.00	10.00	-	-	-	-	-	-

SERVICE OFFSET TABLE


Location	Gas		ND - Water		Water		Electricity		Telecommunication		Sewer	
	Side	Offset (m)	Side	Offset (m)	Side	Offset (m)	Side	Offset (m)	Side	Offset (m)	Side	Offset (m)
EASTON STREET (17m)	N	1.90	N	2.40	N	2.90	S	2.60	S	2.00	-	-
FLAXLILLY DRIVE (15m)	N	1.90	N	2.40	N	2.90	S	2.20	S	1.80	N	Ex 0.80
GRAYLING AVENUE	-	-	-	-	-	-	S	2.30	-	-	-	-
BALLIONS LANE	-	-	-	-	-	-	W	1.50	-	-	-	-
POTTERSFIELD WALK	W	0.50	W	0.90	W	1.30	E	1.00	E	0.50	W	2.90

NOTE: STREET TREES ARE TO BE PLANTED IN THE CENTRE OF ALL NATURE STRIPS

WARNING
BEWARE OF UNDERGROUND SERVICES
 The locations of underground services are approximate only and their exact position should be proven on site.
 No guarantee is given that all existing services are shown. Locate all underground services before commencement of works.
DIAL 1100 BEFORE YOU DIG
 www.1100.com.au

PRELIMINARY PRINT
NOT FOR CONSTRUCTION

REV	DESCRIPTION	DATE	DRN.	APP.	REV	DESCRIPTION	DATE	DRN.	APP.
P2	REVISED LOT LEVELS	01.04.21	CC	GR					
P1	ISSUED FOR INFORMATION	19.10.20	MFJ	GR					

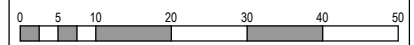

Designed Date: C. CARSON 16.10.2020
 Drawn: M.F. JAURIGUE
 Approved Date: G. RULE 19.10.2020
 PS Number: PS839286A



Project Details: OLIO OFFICER, STAGE 4, CARDINIA SHIRE COUNCIL
 Drawing Title: MARKETING PLAN (SHEET 1 OF 2)


Sheet 01 of 02

Scale: 1:500 @ A1

Project Ref: 1900522, Stage No: 04, Drawing No: M01, Rev: P2



FOR CONTINUATION REFER DRG. NO 1900522-04-M01

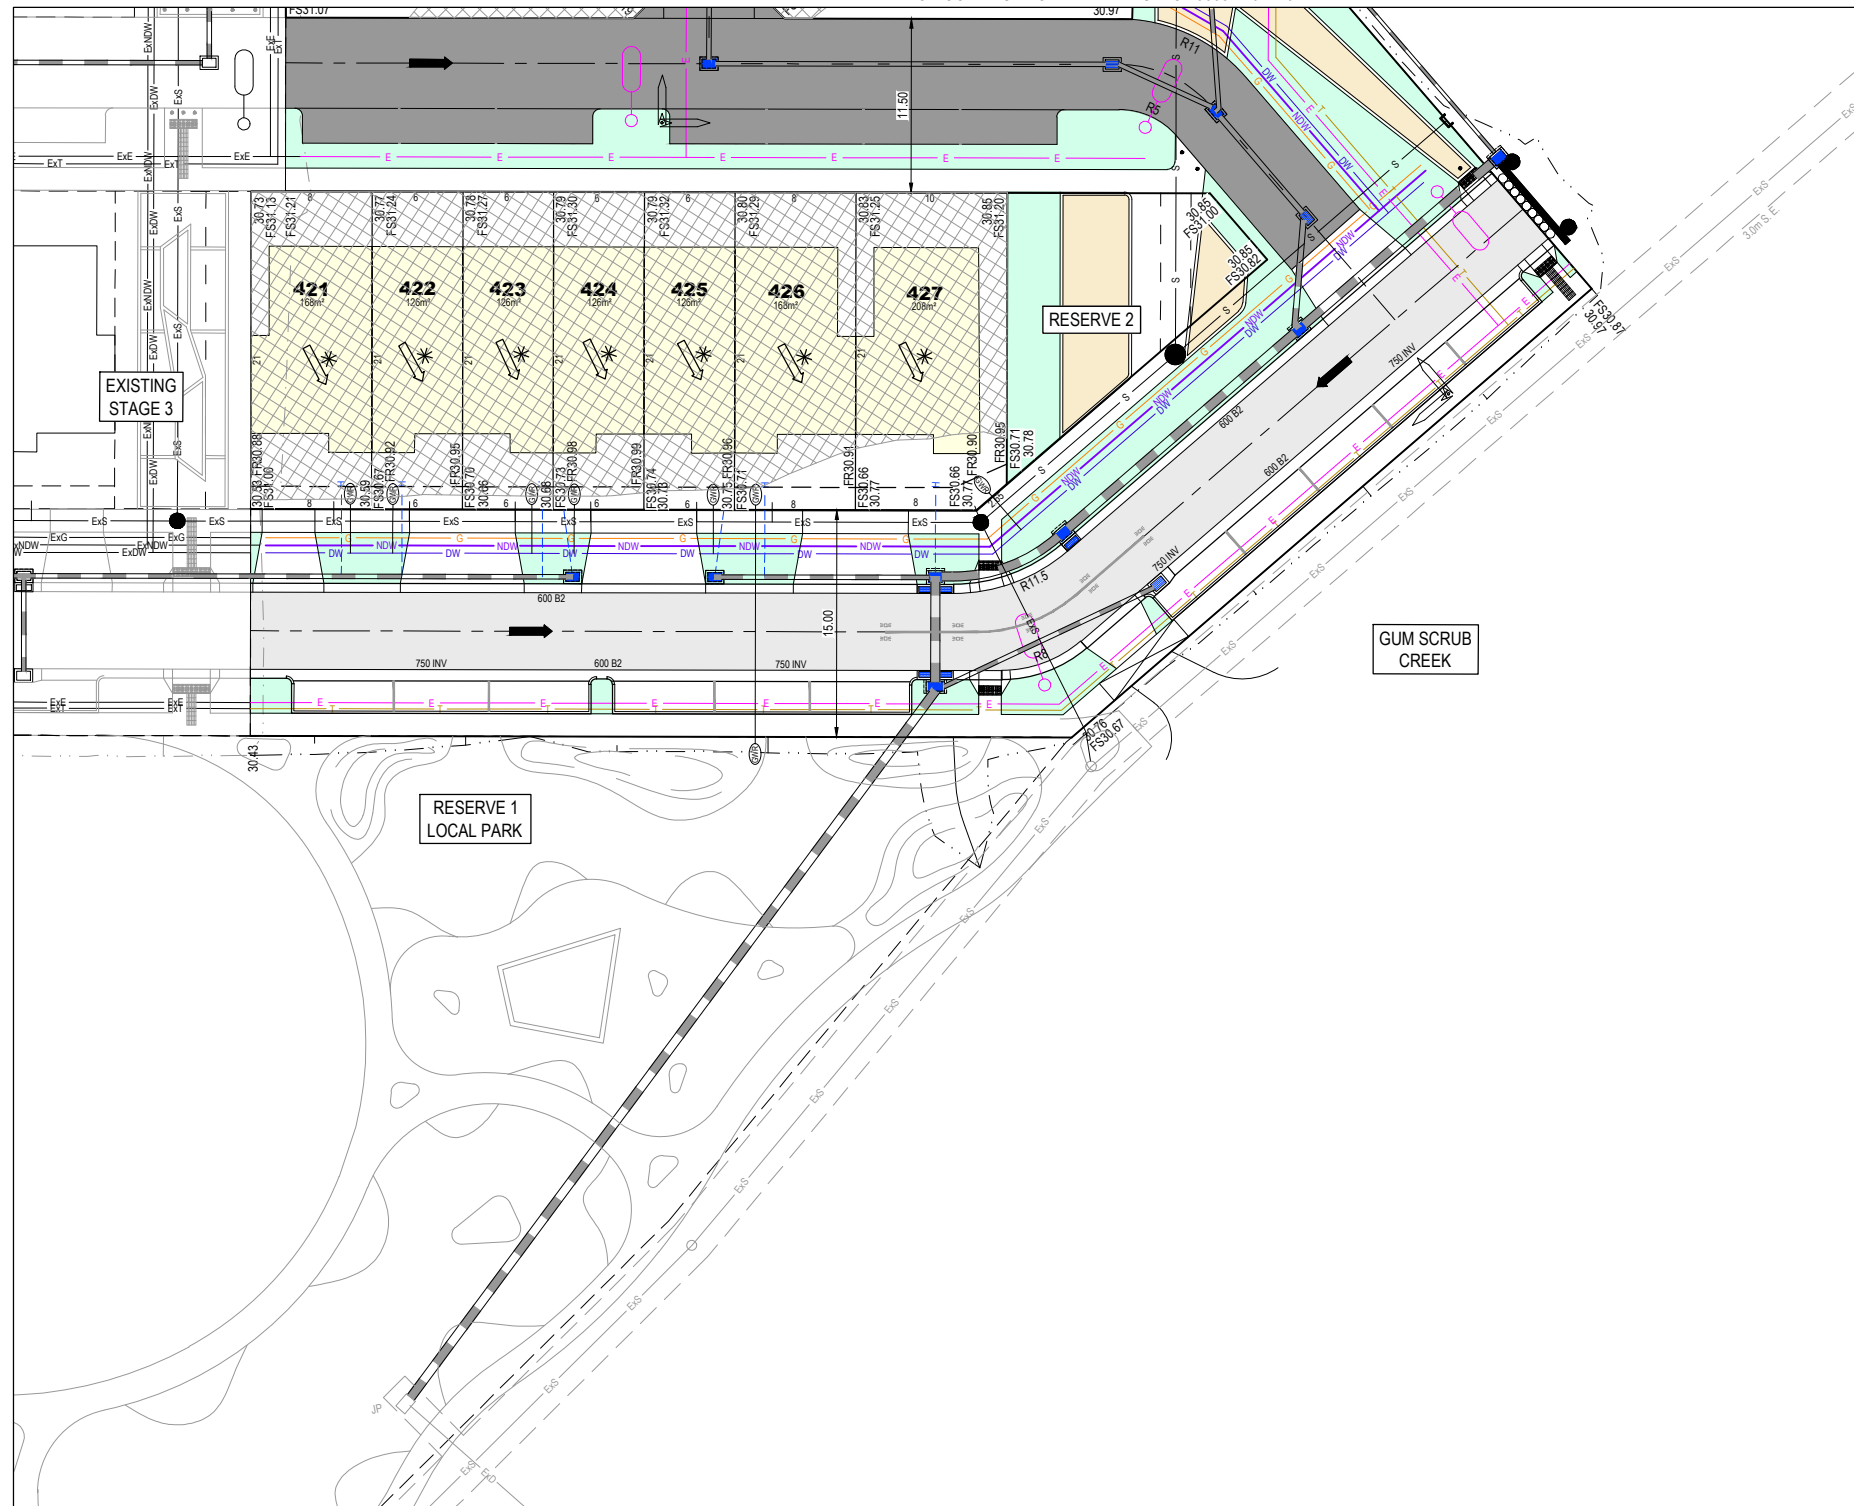

LEGEND - LAYOUT PLAN

- STORMWATER DRAIN, PIT & PROPERTY INLET
- SWALE DRAIN
- SEWER & MAINTENANCE STRUCTURES
- HOUSE DRAIN
- SERVICE CONDUITS
- TACTILE PAVERS
- ELECTRICITY (UNDERGROUND)
- GAS
- TELECOMMUNICATION
- WATER
- RECYCLED WATER
- EXISTING ELECTRICITY (UNDERGROUND)
- EXISTING ELECTRICITY (OVERHEAD)
- EXISTING GAS
- EXISTING TELECOMMUNICATION
- EXISTING WATER
- EXISTING RECYCLED WATER
- EXISTING STORMWATER DRAIN
- EXISTING HOUSE DRAIN
- EXISTING SEWER
- EXISTING SWALE DRAIN
- EXISTING SURFACE LEVEL
- FINISHED BUILDING LINE LEVEL
- FR157.40 FINISHED RIDGE LINE LEVEL
- TW159.30 TOP OF RETAINING WALL
- BW159.30 BOTTOM OF RETAINING WALL
- RETAINING WALL
- ZERO LOT LINES
- PERMANENT SURVEY MARK
- TEMPORARY BENCH MARK
- DIRECTION OF FALL
- OVERLAND FLOW
- ALLOTMENT TO BE GRADED EVENLY IN DIRECTION OF FALL TO LEVELS INDICATED
- CONCRETE EDGE STRIP WITH SUBSOIL DRAIN, "NO ROAD" SIGN & BARRIER
- PROPOSED DRIVEWAY
- LIMIT OF WORKS
- EXISTING TREE TO BE REMOVED
- PAVEMENT TREATMENT
- STRUCTURAL FILL > 200mm DEEP
- EX. STRUCTURAL FILL > 200mm DEEP
- LOT HATCHING
- PAVEMENT HATCHING
- NATURE STRIP HATCHING


- NOTES:**
1. The fill depth shown on this plan is for fill placed during construction of the subdivision while the site is under the control of Beveridge Williams and Co Pty Ltd. Beveridge Williams and Co Pty Ltd has no further knowledge or records of any other filling works throughout this subdivision.
 2. Fill less than 200mm in depth is not shown on this plan.
 3. The depth of fill can be determined by calculating the depth between:
 - a) the existing surface surveyed by Beveridge Williams & Co Pty Ltd undertaken September 2010 (ref: M3739-FL); and
 - b) the proposed design surface shown on the allotments on this plan.
 4. The fill depths shown do not take into consideration any breaching, grubbing and removal of topsoil which may occur prior to filling of the land.
 5. During the subdivision construction excavation works within the easements shown on this plan may be undertaken for the purposes of laying drainage, electrical, telecommunications, water and sewer main infrastructure.
 6. Fill in reserves is not shown.
 7. This plan should be read in conjunction with the plan of subdivision.

WARNING
BWARE OF UNDERGROUND SERVICES
 The locations of underground services are approximate only and their exact position should be proven on site.
 No guarantee is given that all existing services are shown. Locate all underground services before commencement of works.
DIAL 1100 BEFORE YOU DIG
 www.1100.com.au

PRELIMINARY PRINT
NOT FOR CONSTRUCTION

© COPYRIGHT All rights reserved
 Beveridge Williams & Co. Pty Ltd has granted a licence to the principle to use this document for its intended purpose.
 No unauthorised copying is permitted.

REV	DESCRIPTION	DATE	DRN.	APP.	REV	DESCRIPTION	DATE	DRN.	APP.
P2	REVISED LOT LEVELS	01.04.21	CC	GR					
P1	ISSUED FOR INFORMATION	19.10.20	MFJ	GR					

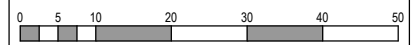

Designed Date: C. CARSON 16.10.2020
 Drawn: M.F. JAURIGUE
 Approved Date: G. RULE 19.10.2020
 PS Number: PS839286A



Project Details: OLIO OFFICER, STAGE 4, CARDINIA SHIRE COUNCIL
 Drawing Title: MARKETING PLAN (SHEET 1 OF 2)
 Project Ref: 1900522, Stage No: 04, Drawing No: M02, Rev: P2

Sheet 02 of 02
 Scale: 1:500 @ A1
 Project Ref: 1900522, Stage No: 04, Drawing No: M02, Rev: P2

K:\Jobs Data\1900522 - Bridge Road Officer MDI_Eng\Stage 4\Drawings\1900522-04-M.dwg